

# Brookline Avenue and Route 9 Crossing

Design By: Tony Cennamo, Allison Goulet, Zach Shapiro, and Ryan St. Martin    Advisor: Professor Peter Furth

## Proposed Solution

1. Redesign of Netherlands Rd. and Parkway Rd. to redirect traffic and to include a two way bike path





## Proposed Solution

4. Adding both an at grade crossing and a raised crossing to allow cyclists and pedestrians to cross Rt. 9.



2. The Emerald Necklace Paths have no safe crossing at Brookline Ave.

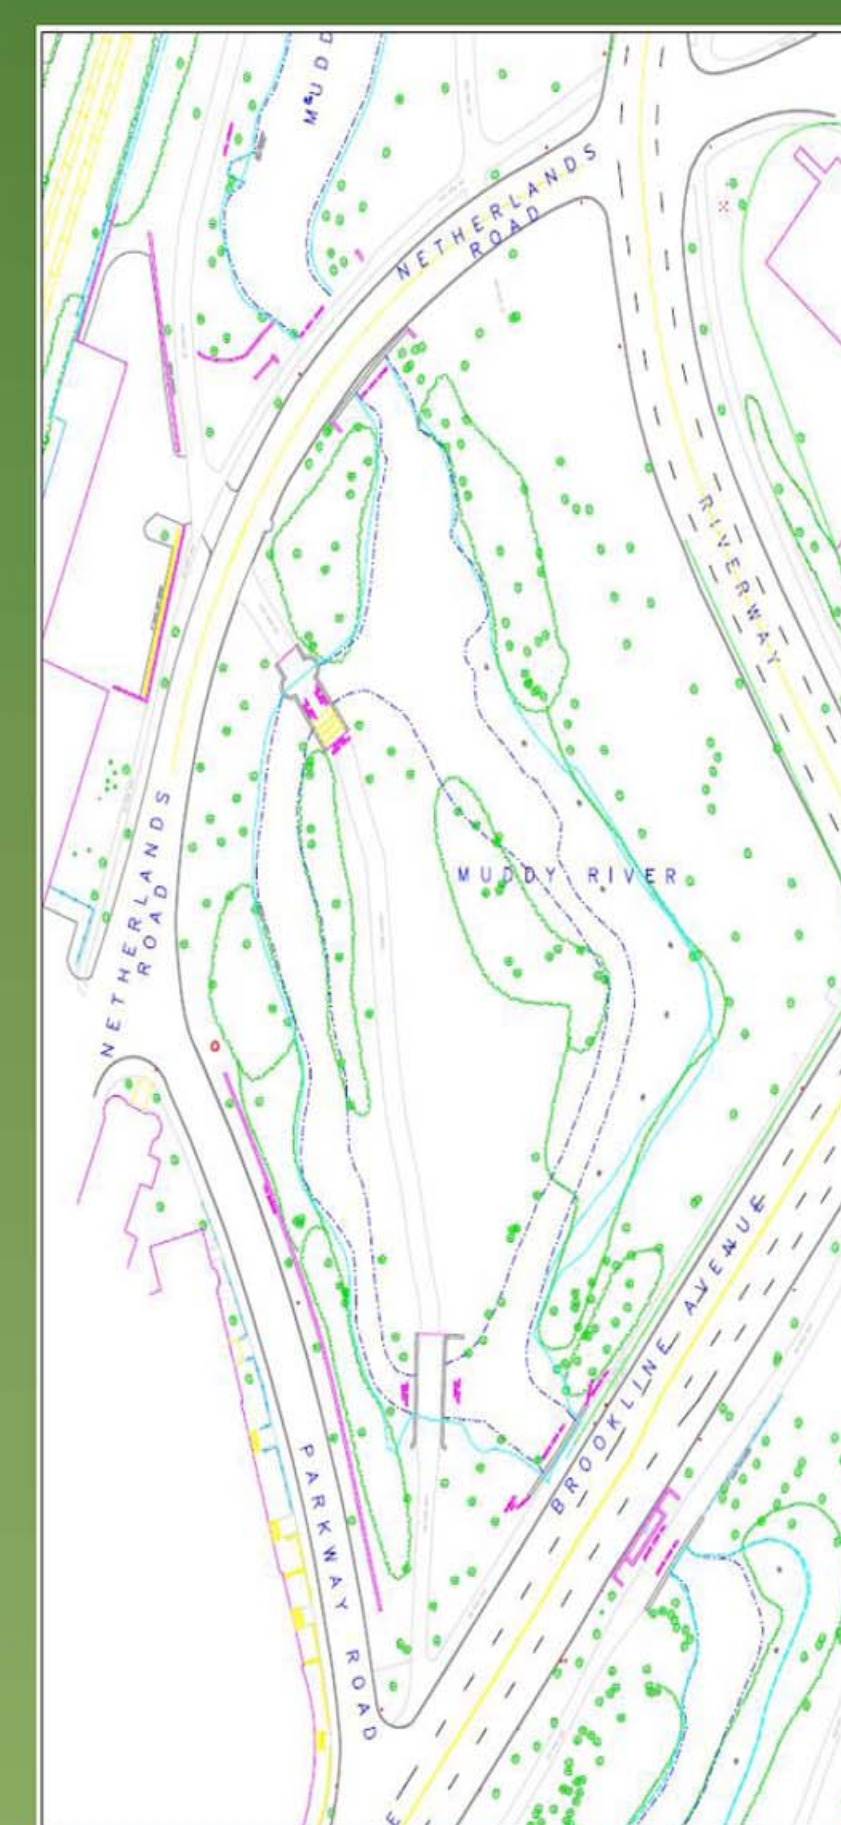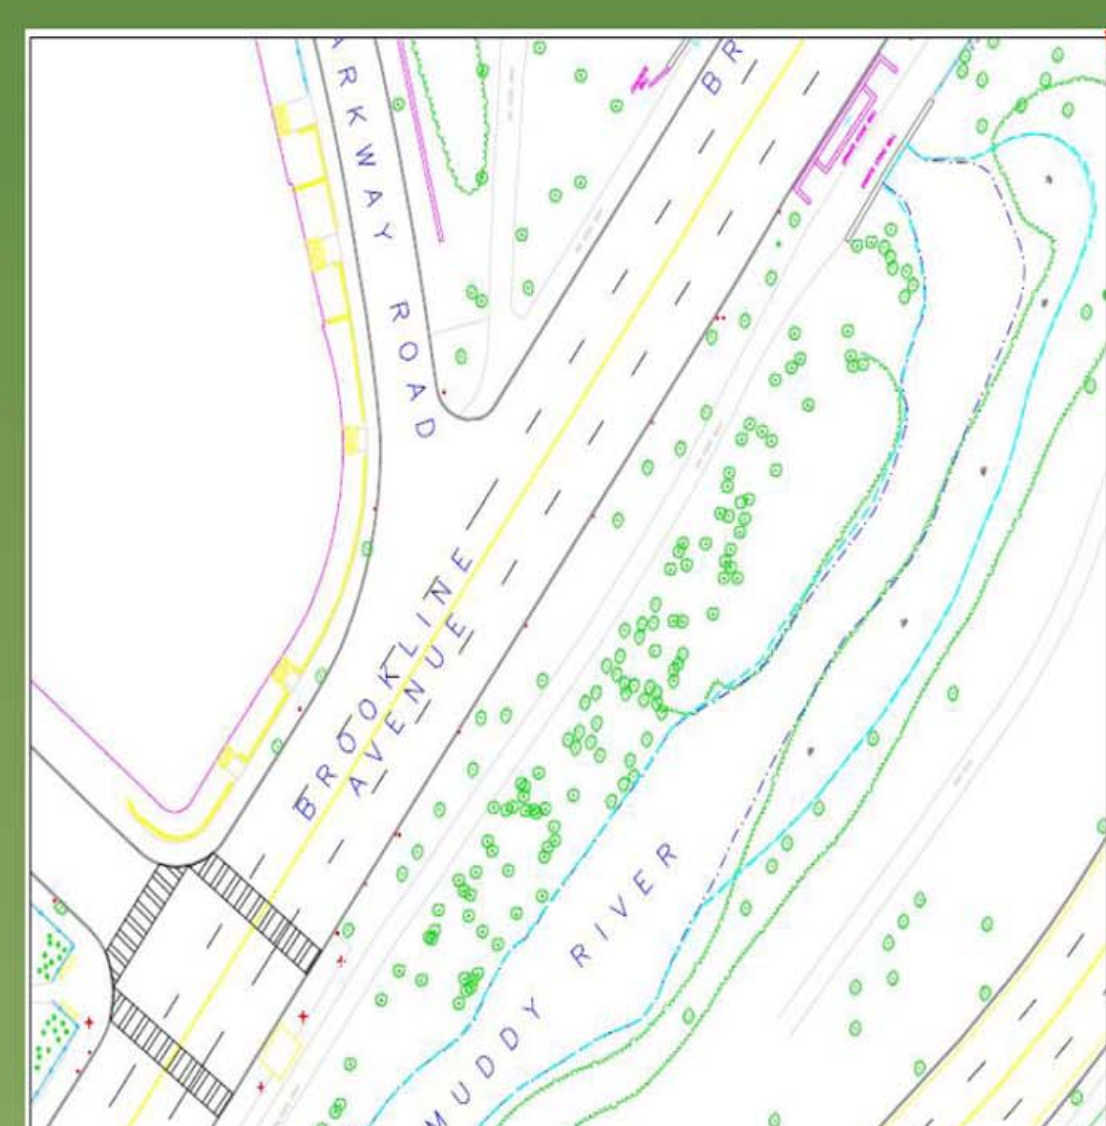

3. The paths end at the Riverway off ramp and do not begin again until south of Rt. 9.



4

1. Cut through traffic and underdeveloped paths make crossing this section of park difficult.

4. No safe crossing exists for cyclists and pedestrians to cross Rt. 9.

## Proposed Solution:

2. Addition of a specific lane and stop light for cyclists and pedestrians crossing Brookline Ave.



## Proposed Solution:

3. Closure of the Riverway off ramp and a redesign of River Road to allow easier crossing of this road by cyclists and pedestrians.

